



Multi-sport family court

PICKLEBALL · FULL — USA PICKLEBALL + BASKETBALL · HALF — FIBA

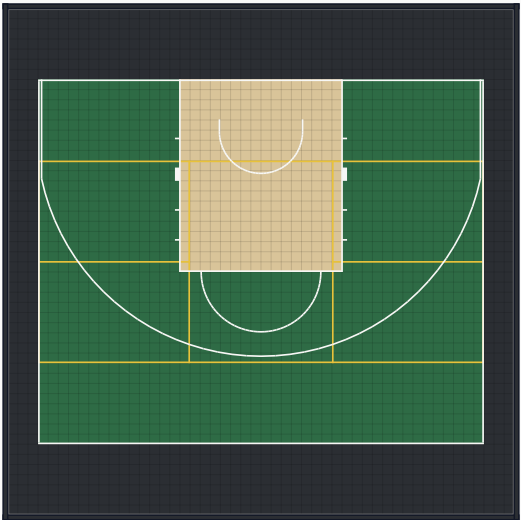

PROJECT		SURFACE		SPORTS		TILES & EQUIPMENT	
NAME	Multi-sport family court	TYPE	TILE	01	PICKLEBALL · FULL · USA	#2F6B45	1280t
CLIENT	—	PRODUCT	DEMO PRO COURT TILE	02	BASKETBALL · HALF · FIBA	#2B2E33	916t
DATE	24 Aug 2026	SIZE	50' × 50'			#D8C49A	304t
		AREA	2,500 ft²			EQUIPMENT	MegaSlam 72 (planned)

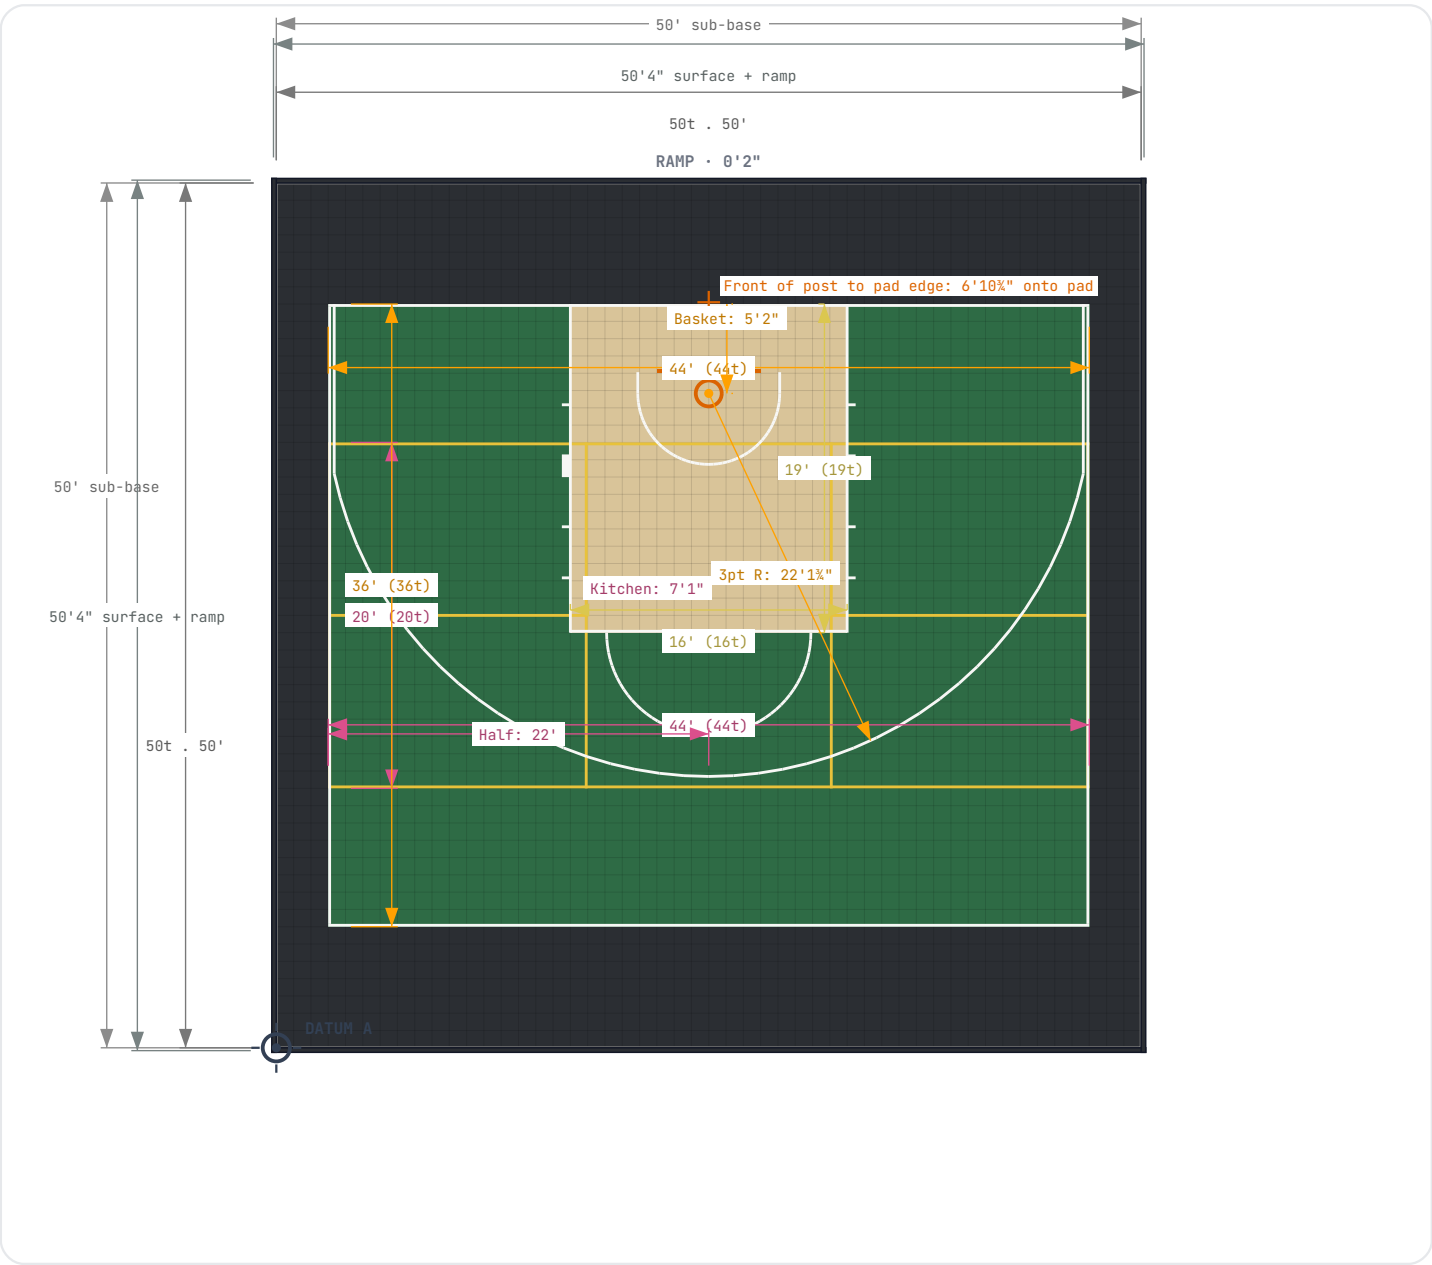

SETTING-OUT PLAN

OVERVIEW · PICKLEBALL · BASKETBALL

SPORTS

PICKLEBALL
FULL

USA PICKLEBALL

BASKETBALL
HALF

FIBA


SURFACE

SIZE	50' × 50'
SUB-BASE	50' × 50'
AREA	2,500 ft ²

EDGES

TOP	RAMP · 50 PCS
RIGHT	RAMP · 50 PCS
BOTTOM	RAMP · 50 PCS
LEFT	RAMP · 50 PCS
CORNERS	4
TRIM TOTAL	196

DWG	02-A4L
REV	A · DRAFT
DATE	24 Aug 2026
SCALE	1:133
DRAWN	THREED SPORTS
SIGN-OFF	

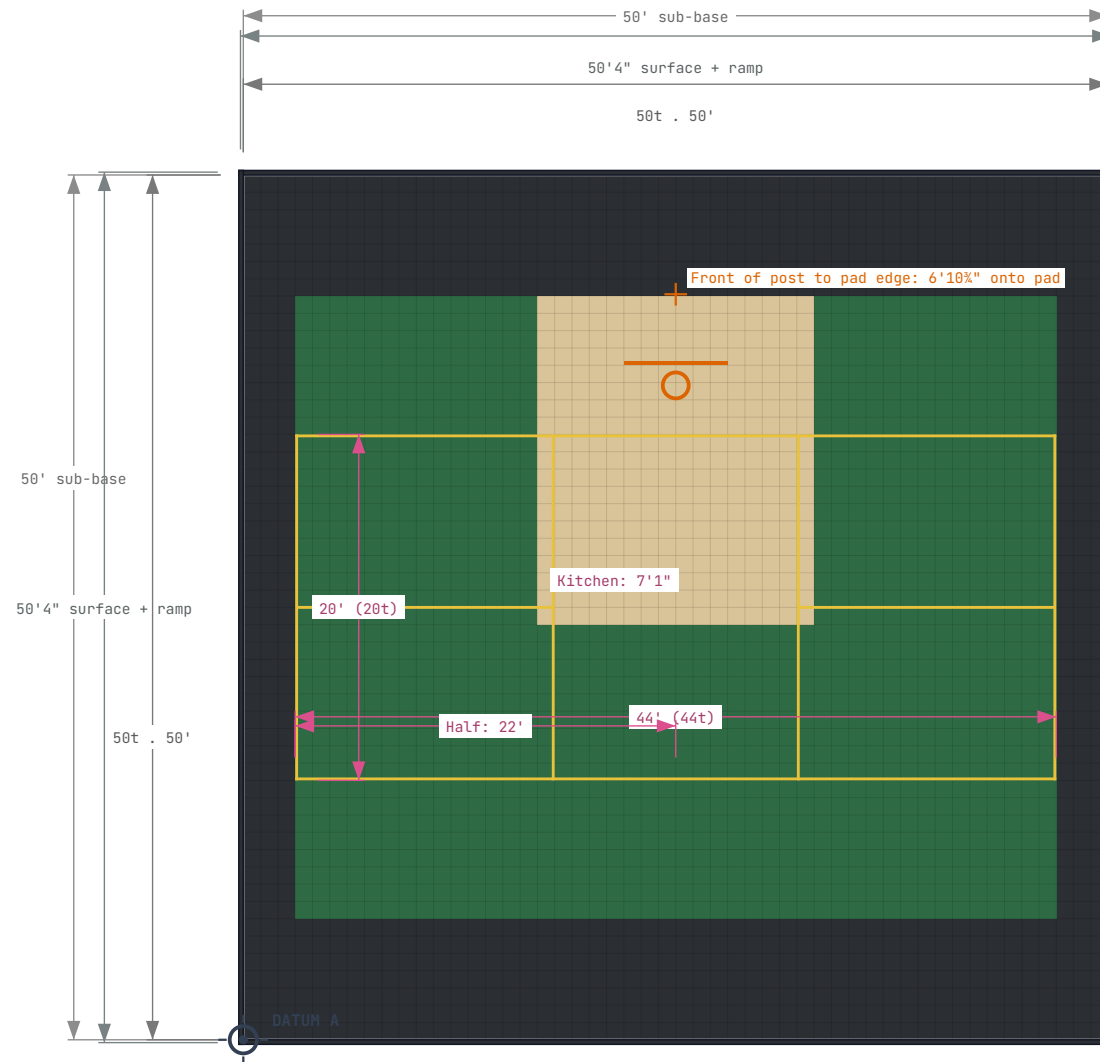

SETTING-OUT · PICKLEBALL

USA PICKLEBALL • FULL

SPORT • FOCUS

PICKLEBALL
FULL

USA PICKLEBALL

SURFACE

SIZE	50' x 50'
SUB-BASE	50' x 50'
AREA	2,500 ft ²

DWG	03-A4L
REV	A · DRAFT
DATE	24 Aug 2026
SCALE	1:133
DRAWN	THREED SPORTS
SIGN-OFF	

SIGN-OFF

For reference only. Verify all dimensions on-site before installation.



SETTING-OUT · BASKETBALL

FIBA · HALF

SPORT · FOCUS

BASKETBALL
HALF

FIBA

SURFACE

SIZE

SUB-BASE

AREA

50' x 50'

50' x 50'

2,500 ft²

DWG

REV

DATE

SCALE

DRAWN

SIGN-OFF


04-A4L

A · DRAFT

24 Aug 2026

1:133

THREED SPORTS

 


COLOUR ZONES

TILE COLOURS

PALETTE		
	#2F6B45	1280t · 1,280 ft ²
	#2B2E33	916t · 916 ft ²
	#D8C49A	304t · 304 ft ²

TOTAL	2500t
-------	-------

DWG	05-A4L
REV	A · DRAFT
DATE	24 Aug 2026
SCALE	1:133
DRAWN	THREED SPORTS

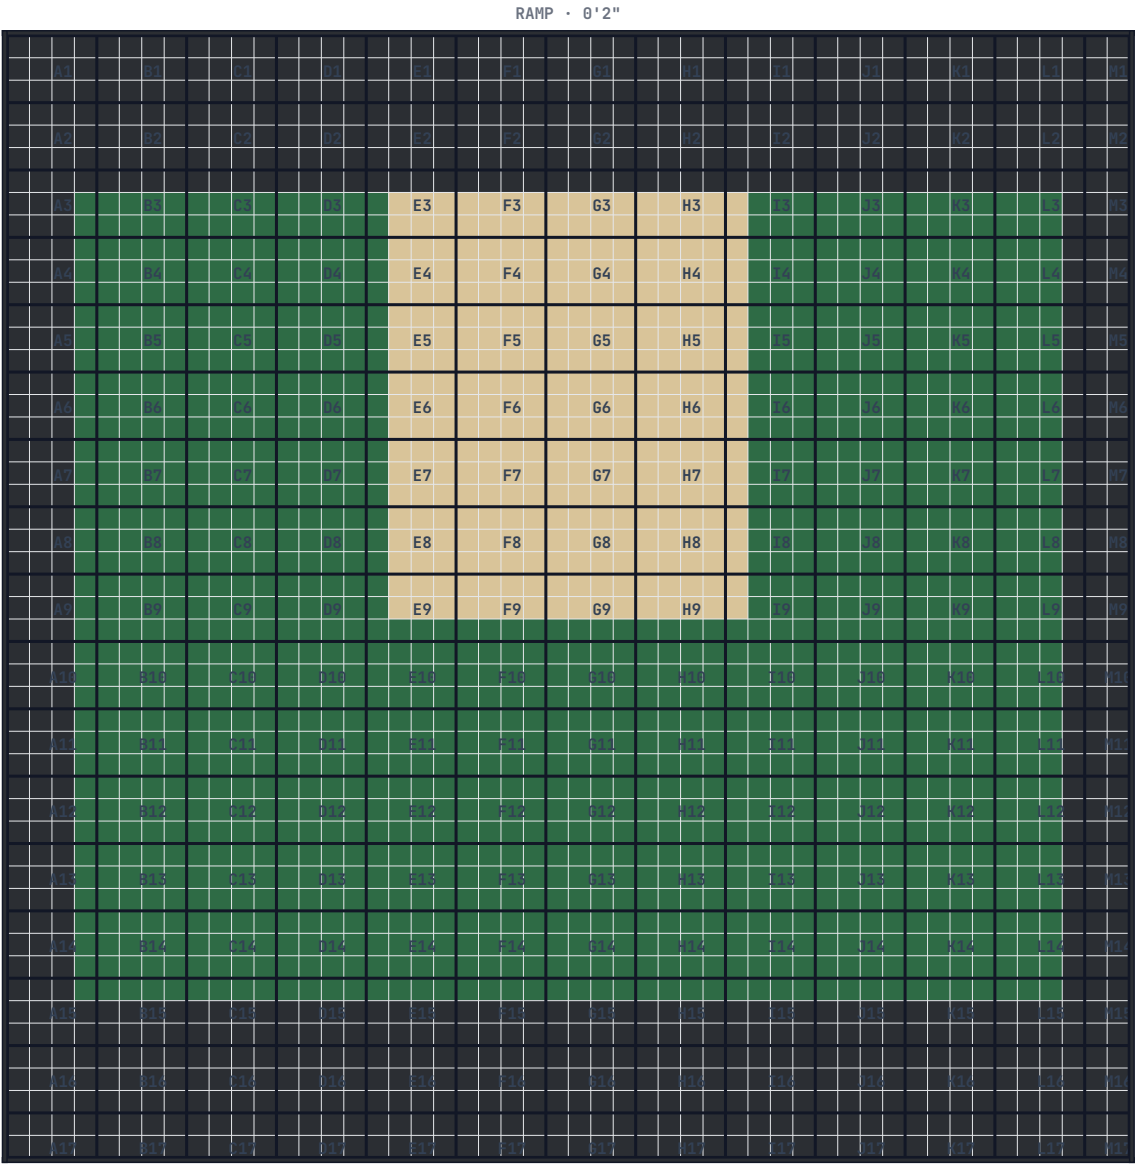


TILE LAYOUT GRID

50 × 50 TILES · DEMO PRO COURT TILE (305MM)

SHEETS	
PRODUCT	DEMO PRO COURT TILE (305MM)
SHEET SIZE	4 × 3 TILES
GRID	13 × 17 SHEETS
TOTAL SHEETS	221
CUT TILES	0

DWG	06-A4L
REV	A · DRAFT
DATE	24 Aug 2026
SCALE	1:103
DRAWN	THREED SPORTS
SIGN-OFF	

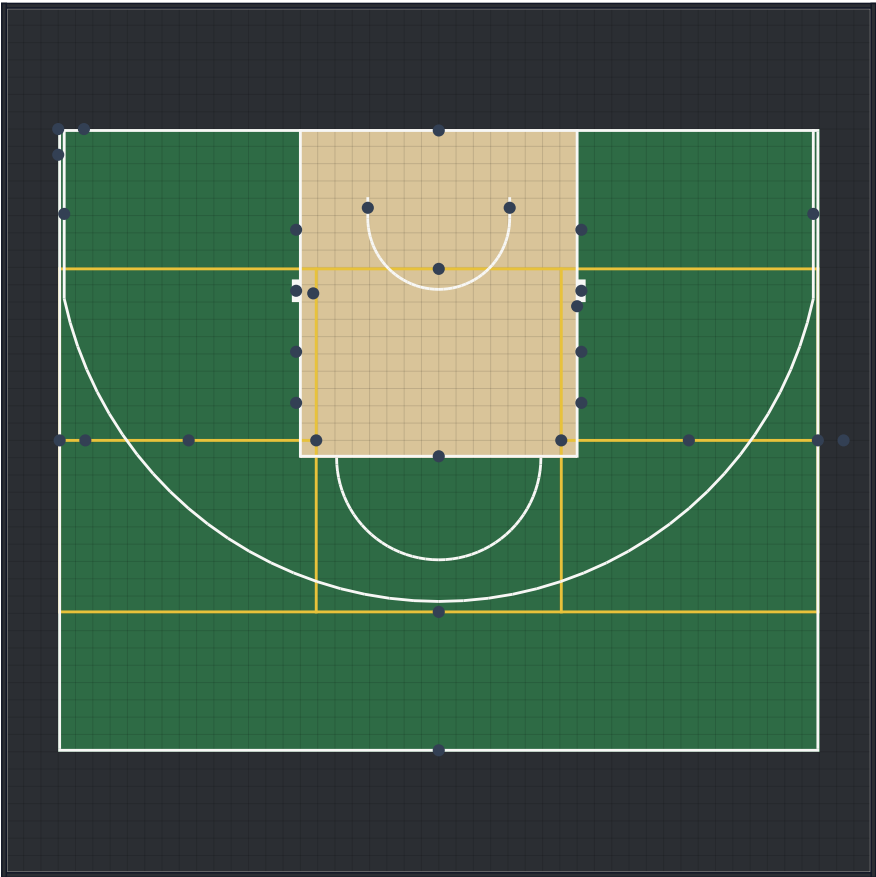

LINE PAINTING SEQUENCE

OVERVIEW · ALL SPORTS IN GLOBAL PAINT ORDER


PAINT ORDER 30 LINES

#	LINE	W · MM		COLOUR
1	BASKETBALL · HASH...	400		WHITE
2	BASKETBALL · HASH...	400		WHITE
3	PICKLEBALL · BASELIN...	51		#E8C33A
4	PICKLEBALL · BASELIN...	51		#E8C33A
5	PICKLEBALL · SIDELIN...	51		#E8C33A
6	PICKLEBALL · SIDELIN...	51		#E8C33A
7	PICKLEBALL · KITCHE...	51		#E8C33A
8	PICKLEBALL · KITCHE...	51		#E8C33A
9	PICKLEBALL · CENTRE...	51		#E8C33A
10	PICKLEBALL · CENTRE...	51		#E8C33A
11	BASKETBALL · BASELI...	50		WHITE
12	BASKETBALL · SIDELIN...	50		WHITE
13	BASKETBALL · SIDELIN...	50		WHITE
14	BASKETBALL · HALFC...	50		WHITE
15	BASKETBALL · KEY LEFT	50		WHITE
16	BASKETBALL · KEY RI...	50		WHITE
+14 MORE NOT SHOWN				

PAINT 73 ft² 1.1 L

TOTAL LINE FEET 437.2 ft

DWG 07-A4L
REV A · DRAFT
DATE 24 Aug 2026
SCALE 1:133
DRAWN THREED SPORTS
SIGN-OFF

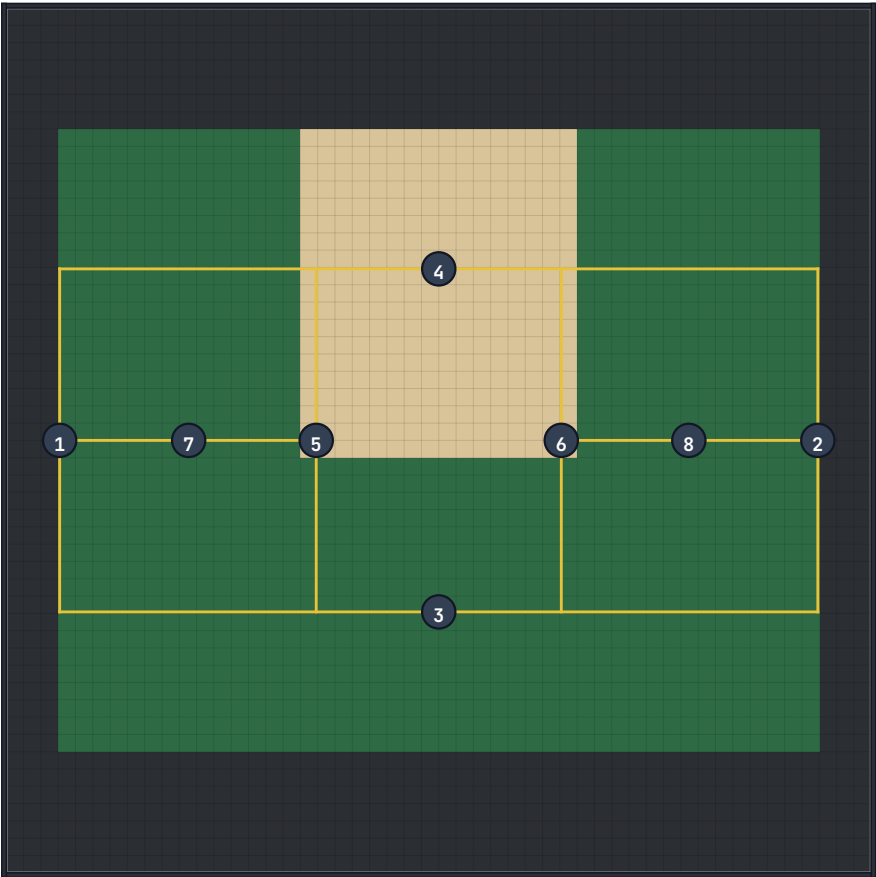

LINE PAINTING · PICKLEBALL


USA PICKLEBALL · WIDEST LINES FIRST

PAINT ORDER · FOCUS			8 LINES	
#	LINE	W · MM	COLOUR	
1	BASELINE NEAR	51		#E8C33A
2	BASELINE FAR	51		#E8C33A
3	SIDELINE LEFT	51		#E8C33A
4	SIDELINE RIGHT	51		#E8C33A
5	KITCHEN NEAR	51		#E8C33A
6	KITCHEN FAR	51		#E8C33A
7	CENTRELINE NEAR	51		#E8C33A
8	CENTRELINE FAR	51		#E8C33A

PAINT 33 ft² 0.5 L

SPORT TOTAL 197.8 ft

DWG	08-A4L
REV	A · DRAFT
DATE	24 Aug 2026
SCALE	1:133
DRAWN	THREED SPORTS
SIGN-OFF	

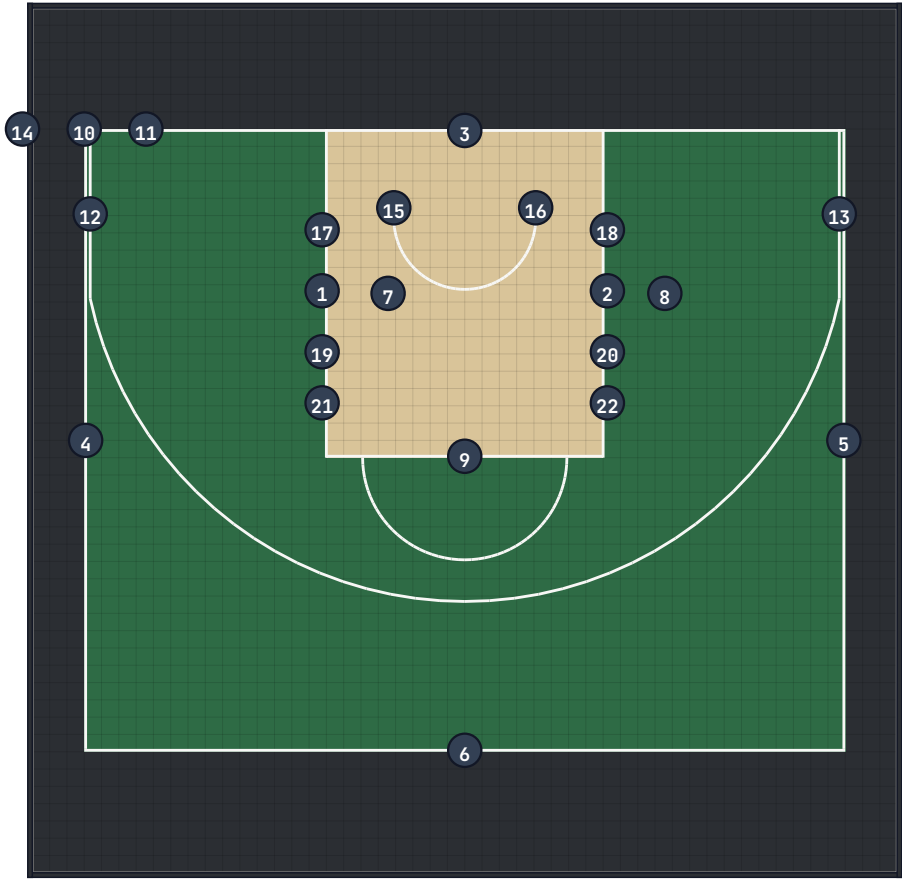

LINE PAINTING ·
BASKETBALL

FIBA · WIDEST LINES FIRST

PAINT ORDER · FOCUS 22 LINES

#	LINE	W · MM		COLOUR
1	HASH 2 LEFT	400		WHITE
2	HASH 2 RIGHT	400		WHITE
3	BASELINE	50		WHITE
4	SIDELINE LEFT	50		WHITE
5	SIDELINE RIGHT	50		WHITE
6	HALFCOURT LINE	50		WHITE
7	KEY LEFT	50		WHITE
8	KEY RIGHT	50		WHITE
9	FREE THROW LINE	50		WHITE
10	FT CIRCLE TOP	50		WHITE
11	THREE POINT ARC	50		WHITE
12	THREE POINT LEFT	50		WHITE
13	THREE POINT RIGHT	50		WHITE
14	RESTRICTED AREA ARC	50		WHITE
+8 MORE NOT SHOWN				

PAINT 40 ft² 0.6 L

SPORT TOTAL 239.4 ft

DWG 09-A4L

REV A · DRAFT


DATE 24 Aug 2026

SCALE 1:133

DRAWN THREED SPORTS

SIGN-OFF

PLAN • FALLS

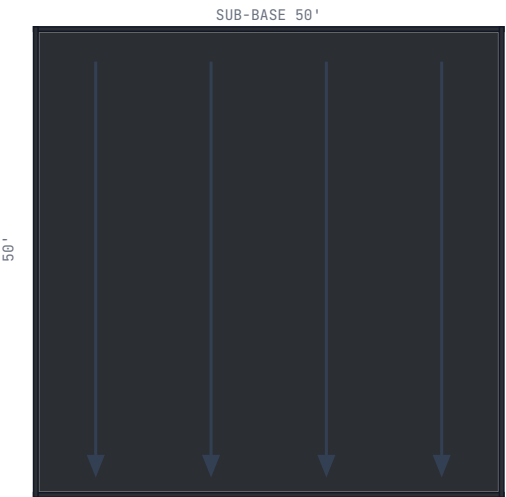


FALL 1.0%
TO FRONT EDGE

PERIMETER DETAIL

SECTION • 1:5 INDICATIVE

SECTION • BUILD-UP

 

SPORTS SURFACE
13 mm
CONCRETE SLAB
100 mm
MOT TYPE 1
150 mm
SUB-GRADE
50 mm

APPROX 325 MM

SUB-BASE & DRAINAGE

FOUNDATION BUILD-UP • FALLS • PERIMETER DETAIL


SURFACE

SIZE	50' × 50'
SUB-BASE	50' × 50'
AREA	2,500 ft ²

PLAYING SURFACE

RAMP TILE CONCRETE KERB ADJACENT GROUND

13 mm

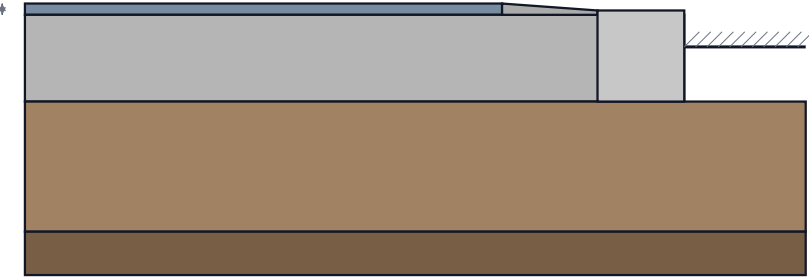

SPORTS SURFACE
13 mm
CONCRETE SLAB
100 mm
MOT TYPE 1
150 mm
SUB-GRADE
50 mm

APPROX 325 MM FROM FINISHED SURFACE

DWG	10-A4L
REV	A • DRAFT
DATE	24 Aug 2026
SCALE	1:133
DRAWN	THREED SPORTS

HOOP

PLANNED

MEGASLAM 72


- SPORT
- OVERHANG
- MOUNT
- ANCHOR

BASKETBALL

4'

IN-GROUND

20x20x48" DEEP

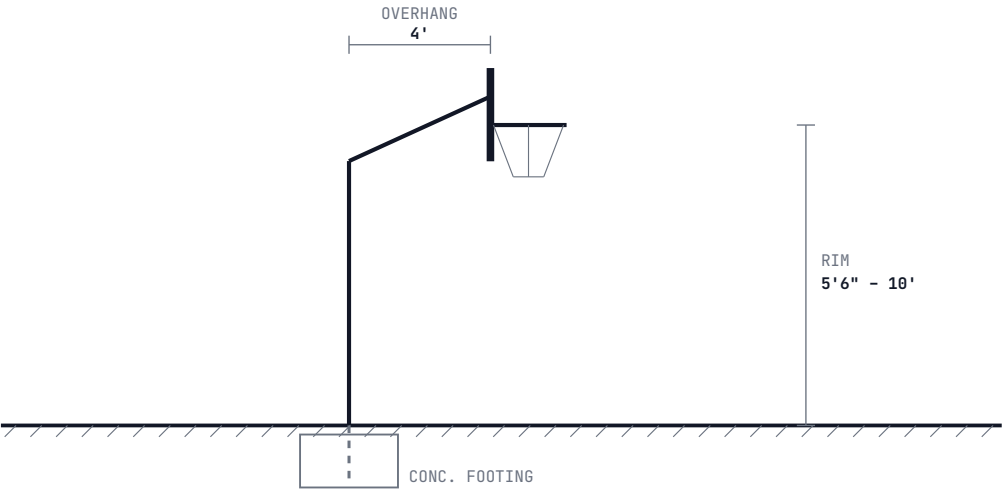

SIDE ELEVATION • NOT TO SCALE

EQUIPMENT

HOOPS • NETS • GOALS • GATES

EQUIPMENT

HOOP

1

DWG	11-A4L
REV	A • DRAFT
DATE	24 Aug 2026
SCALE	—
DRAWN	THREED SPORTS

TILES BY COLOUR

	COLOUR	TILES	+5%	ORDER
	#2F6B45	1280	+64	1344
	#2B2E33	916	+46	962
	#D8C49A	304	+16	320
	RAMP EDGING · #2B2E33	196	+10	206
TOTAL		2696	+136	2832

SHEETS · DEMO PRO COURT TILE (305MM)

SHEET(S)	TILES	CUT
B4, C4, D4 +77	12 × 80	—
A1, B1, C1 +33	12 × 36	—
M1, M2, M3 +13	6 × 16	YES
F4, G4, H4 +12	12 × 15	—
A4, A5, A6 +9	12 × 12	—
A17, B17, C17 +9	8 × 12	YES
L4, L5, L6 +8	12 × 11	—
B15, C15, D15 +7	12 × 10	—
B3, C3, D3 +2	12 × 5	—
E4, E5, E6 +2	12 × 5	—
I4, I5, I6 +2	12 × 5	—
F3, G3, H3	12 × 3	—
F9, G9, H9	12 × 3	—
A3	12 × 1	—
E3	12 × 1	—
I3	12 × 1	—
L3	12 × 1	—
E9	12 × 1	—
I9	12 × 1	—
A15	12 × 1	—
M17	4 × 1	YES

BILL OF MATERIALS

INCLUDES 5% WASTAGE ALLOWANCE

ORDER TOTALS	
TILES	2500t
INC. 5% WASTAGE	2625t
PRODUCT	DEMO PRO COURT TILE (305MM)

DWG	12-A4L
REV	A · DRAFT
DATE	24 Aug 2026
SCALE	—
DRAWN	THREED SPORTS
SIGN-OFF	

COMPLIANCE CHECKLIST

PICKLEBALL · USA PICKLEBALL

REVIEW REQUIRED

Court width	20'
Court length	44'
Kitchen depth	7'
Net specified	NO

BASKETBALL · FIBA

COMPLIANT

Court width	44'
Court length	36'
Key width	16'
Key length	19'
Hoop placement	SPECIFIED

SIGN-OFF

ISSUED
FOR CONSTRUCTION

24 AUG 2026

PROJECT MANAGER

SITE FOREMAN

CLIENT ACCEPTANCE


FEDERATION COMPLIANCE

CHECKLIST · SIGN-OFF · ISSUED FOR CONSTRUCTION

COMPLIANCE CHECKLIST	REVIEW REQUIRED
PICKLEBALL	
BASKETBALL	COMPLIANT

DWG	13-A4L
REV	A · DRAFT
DATE	24 Aug 2026
SCALE	—
DRAWN	THREED SPORTS
SIGN-OFF	

START HERE

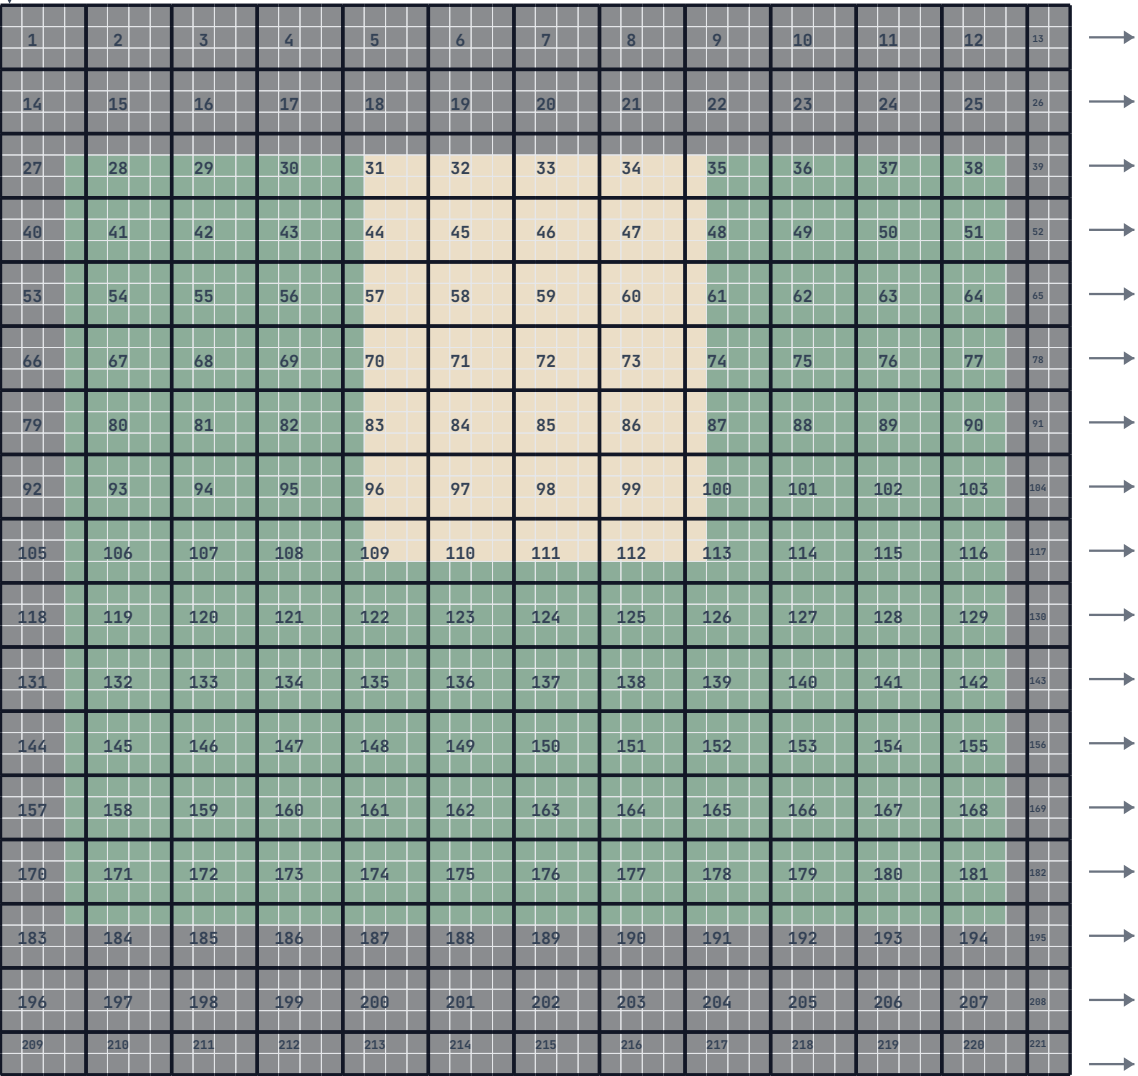


END HERE

NUMBERED LAYOUT

221 SECTIONS IN LAYING ORDER • DEMO PRO COURT
TILE (305MM)

TILE ORIENTATION

 

Interlock direction not recorded for this product — confirm against the manufacturer's installation sheet before laying.

SECTIONS

SECTIONS	221
PACK SIZE	4 × 3 TILES
TOTAL TILES	2500

LAYING ORDER

Each numbered square is ONE pack. Lay pack 1 first, then work across and down in the numbered order, keeping every pack the same way round as the one before it.

DWG	14-A4L
REV	A • DRAFT
DATE	24 Aug 2026
SCALE	1:108
DRAWN	THREED SPORTS
SIGN-OFF	